






Typ : TDE

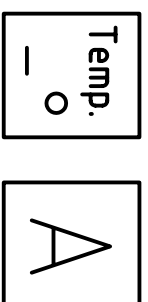

MODULRUMSDÖRR, LEVERERAS MONTERAD I PANEL

EXEMPEL PÅ STORLEKAR

TYP	NBXNH	Panelstl PBXPH
TDE2	620X2010	900X2100
TDE6	700X2010	900X2100
TDE11	800X2210	1200X2400
TDE15	920X2210	1200X2400
TDE16	920X2410	1200X2700
TDE19	1100X2210	1500X2400

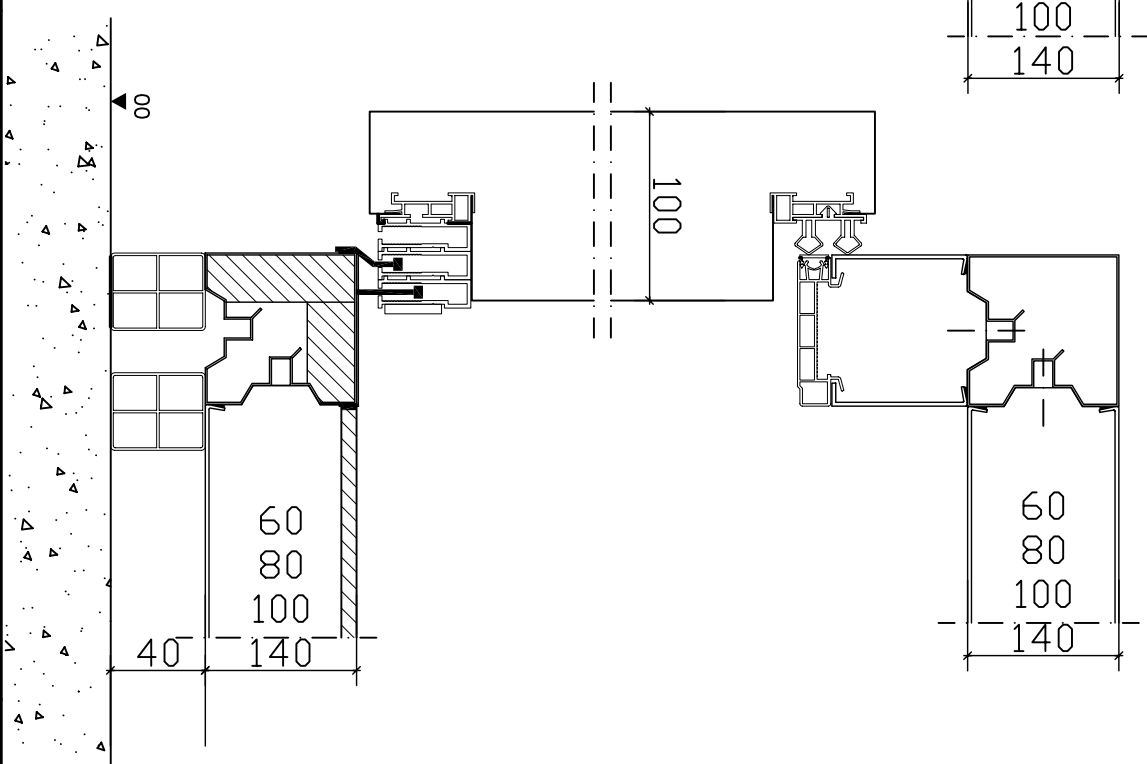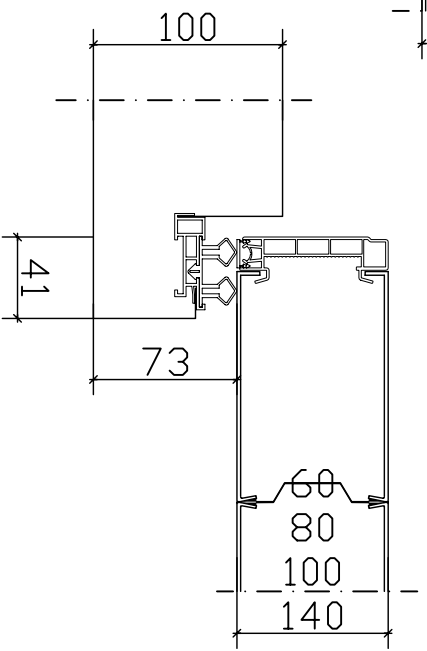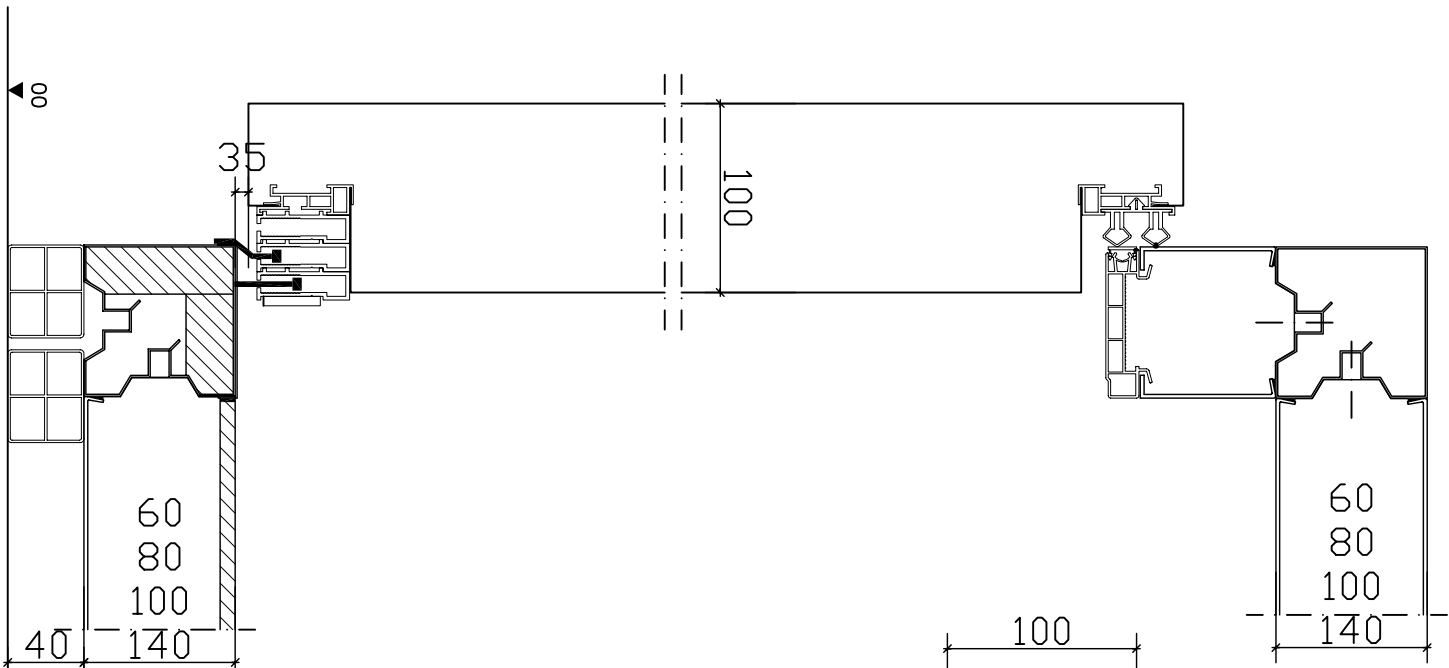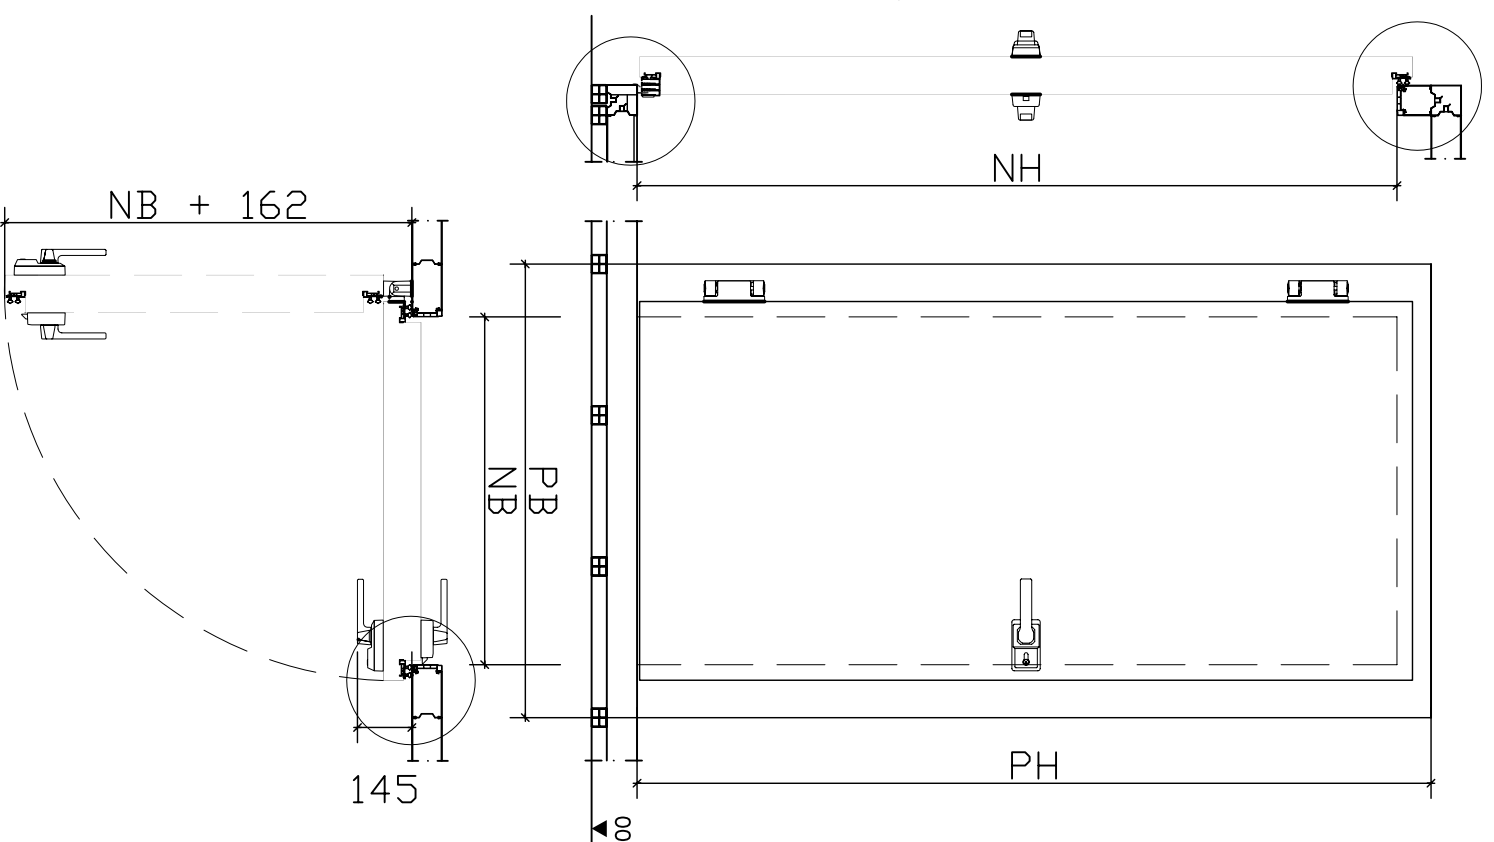

<p>LEVERANS- ADDRESS</p>		<p>HÄLLINGSGÅTAN 7 - 753 28 UPSALA - Tel 08-44 59 70 - Fax 08-44 59 80 - www.isolet.se</p>	
<p><b>ISOLETT</b></p>		<p><b>DÖRDETALJ</b></p>	
<p>ISOBAR MODULRUMSDÖRR TDE</p>		<p>KARM A</p>	
<p>DATUM</p>	<p>2009-01-21</p>	<p>SKALA</p>	<p>1:20</p>
<p>RITAD</p>	<p>AG</p>	<p>RITNMR</p>	<p>D-03</p>
<p>MONTAGE</p>		<p>REV</p>	