

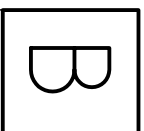


type : NSE

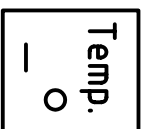


ISONOMIC SKJUTDÖRR FÖR NEGATIVA TEMPERATURER MED VÄRMEKABEL
KARMTYP B I VITLACKERAD ALUMINIUM

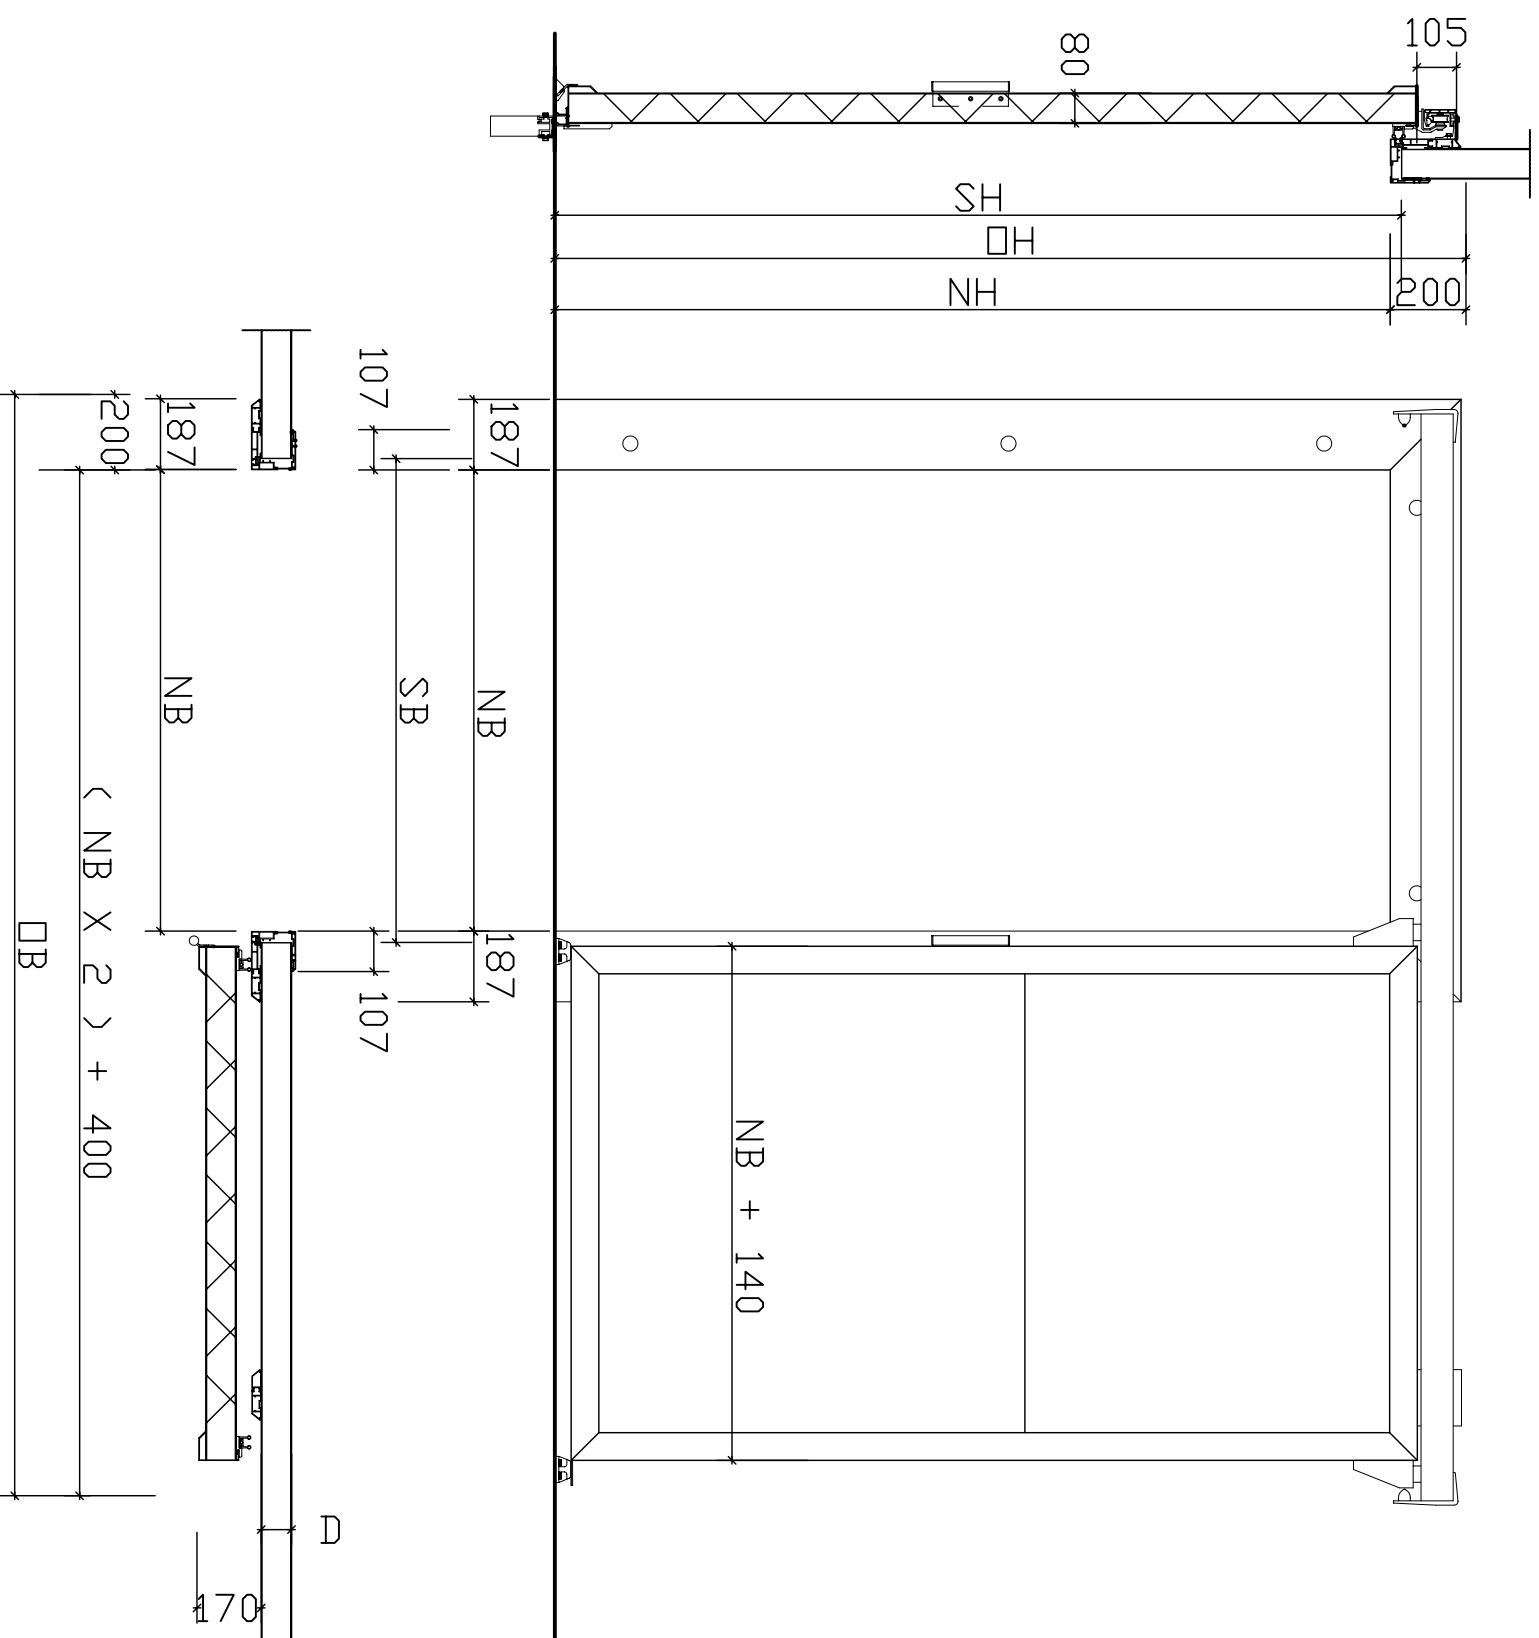

EXEMPEL PÅ STORLEKAR

TYP	NBXNH	SBXSH	DBXDH	RAIL
NSE2	800X2010	860X2040	2200X2210	2321
NSE6	920X2010	980X2040	2440X2210	2321
NSE10	1100X2010	1160X2040	2800X2210	2322
NSE14	1220X2010	1280X2040	3040X2210	2323
NSE15	1220X2210	1280X2240	3040X2410	2323
NSE18	1400X2010	1460X2040	3400X2210	2324
NSE20	1400X2410	1460X2440	3400X2610	2324

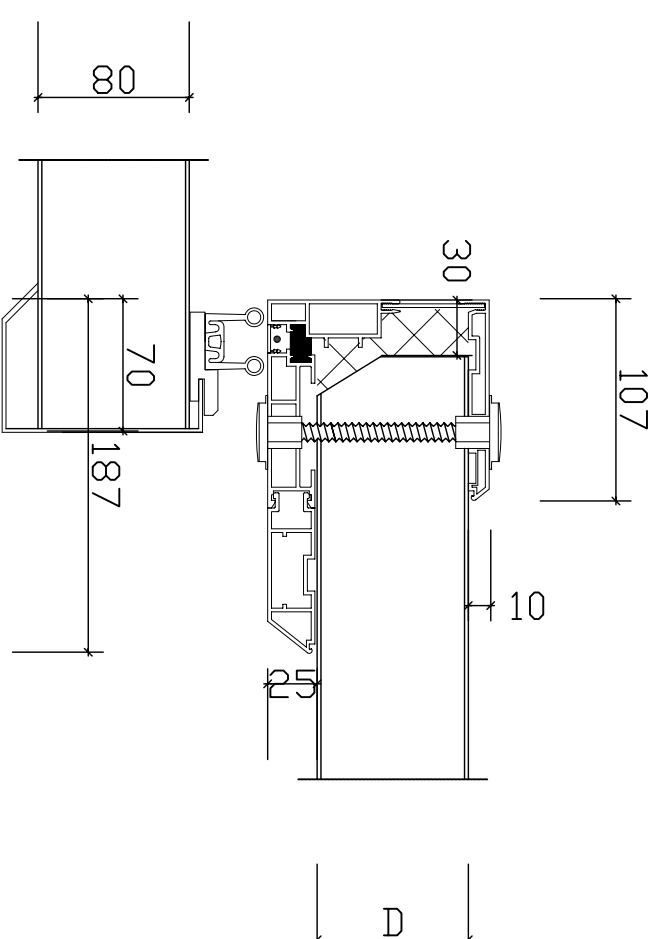

LEVERANS- ADDRESS		MONTAGE	
ISOLET			
DÖRREDETALJ ISONOMIC SKJUTDÖRR NSE			
Hällingsgatan 7 - 752 28 UPSALA - Tel 08-44 59 70 - Fax 08-44 59 80 - www.isolett.se	KARMB	SKALA 1:20	RITNRS D-04
DATAUM 2009-02-05	RITAD AG		REV