


type : ISE

Temp.  $^{\circ}$   
+


B

ISONOMIC SKJUTDÖRR FÖR POSITIVA TEMPERATURER.  
KARMTYP B I VITLACKERAD ALUMINIUM

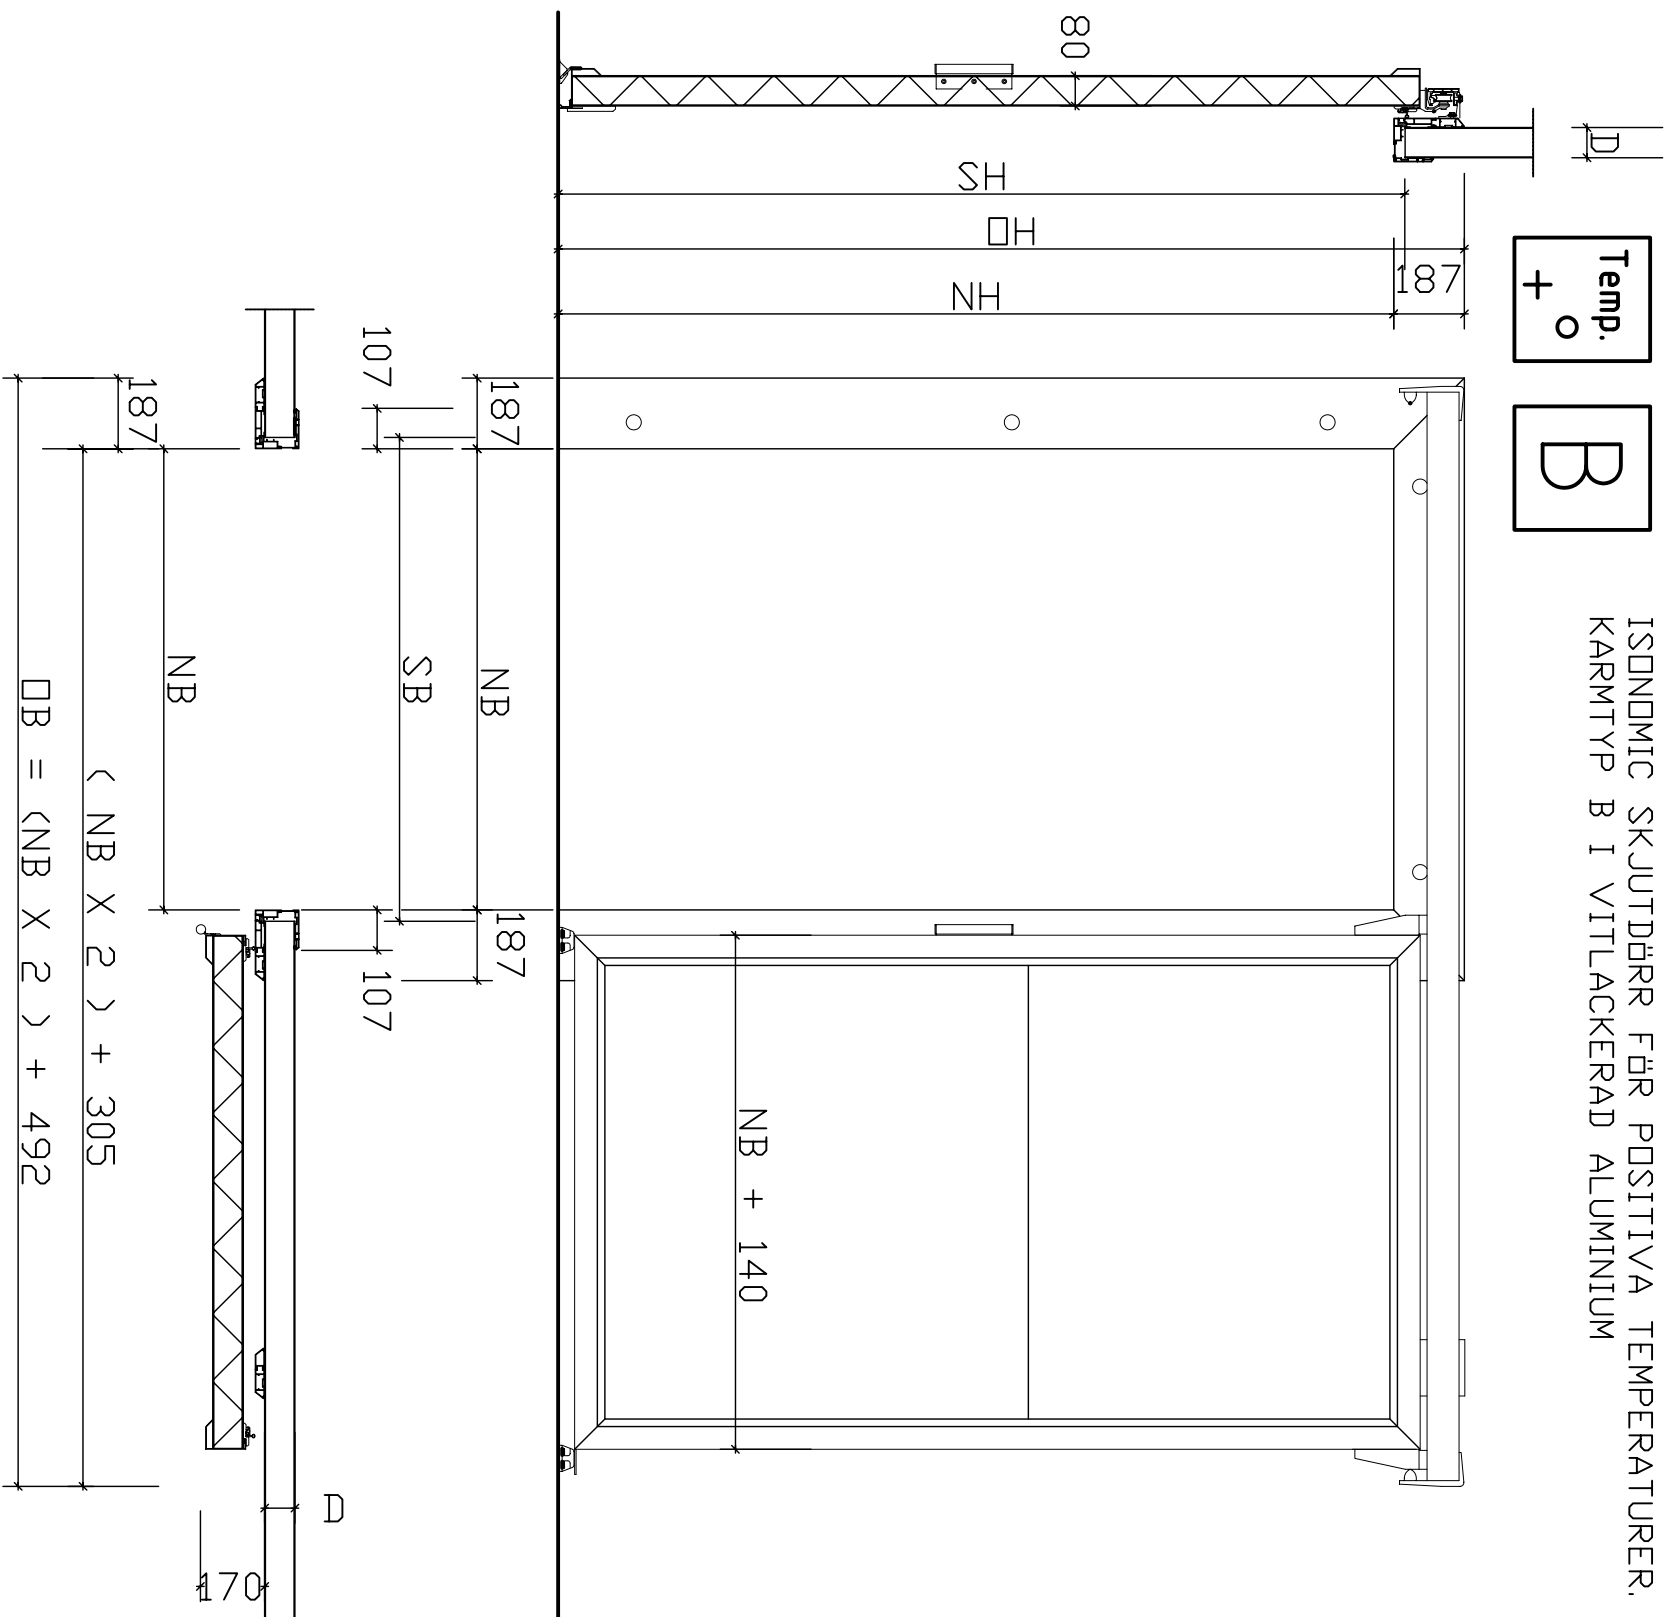

EXEMPEL PÅ STORLEKAR

TYP	NBXNH	SBXSH	DBXDH	RAIL
ISE2	800X2010	820X2020	2220X2230	2321
ISE6	920X2010	940X2020	2460X2230	2321
ISE10	1100X2010	1120X2020	2820X2230	2322
ISE14	1220X2010	1240X2020	3060X2230	2323
ISE15	1220X2210	1240X2220	3060X2430	2323
ISE18	1400X2010	1420X2020	3420X2230	2324
ISE20	1400X2410	1420X2420	3420X2630	2324

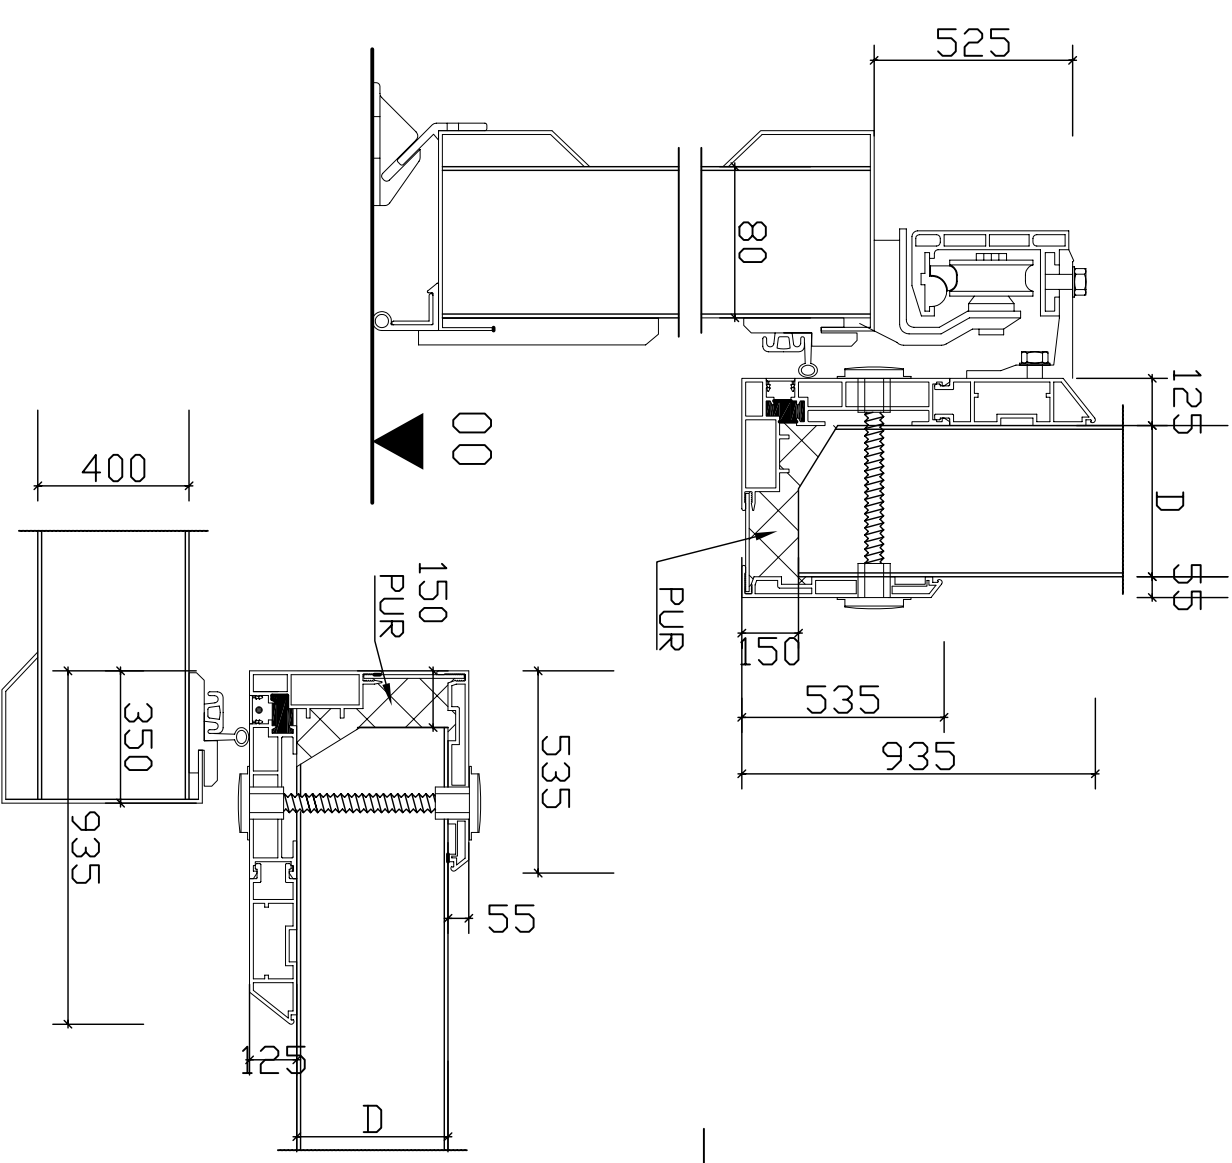

LEVERANS-  
ADDRESS

MONTAGE

**ISOLET**

DÖRREDETALJ  
ISONOMIC SKJUTDÖRR ISE

Hällingsgatan 7 - 752 28 UPSALA - Tel 08-44 59 70 - Fax 08-44 59 80 - www.isolett.se

KARM B

DATUM 2009-02-06

RITAD AG

SKALA 1:20

RITNMR D-05

REV